


BOAZ PARK

(SEE SHEET 3 FOR PROPERTY DATA PARCEL 10)

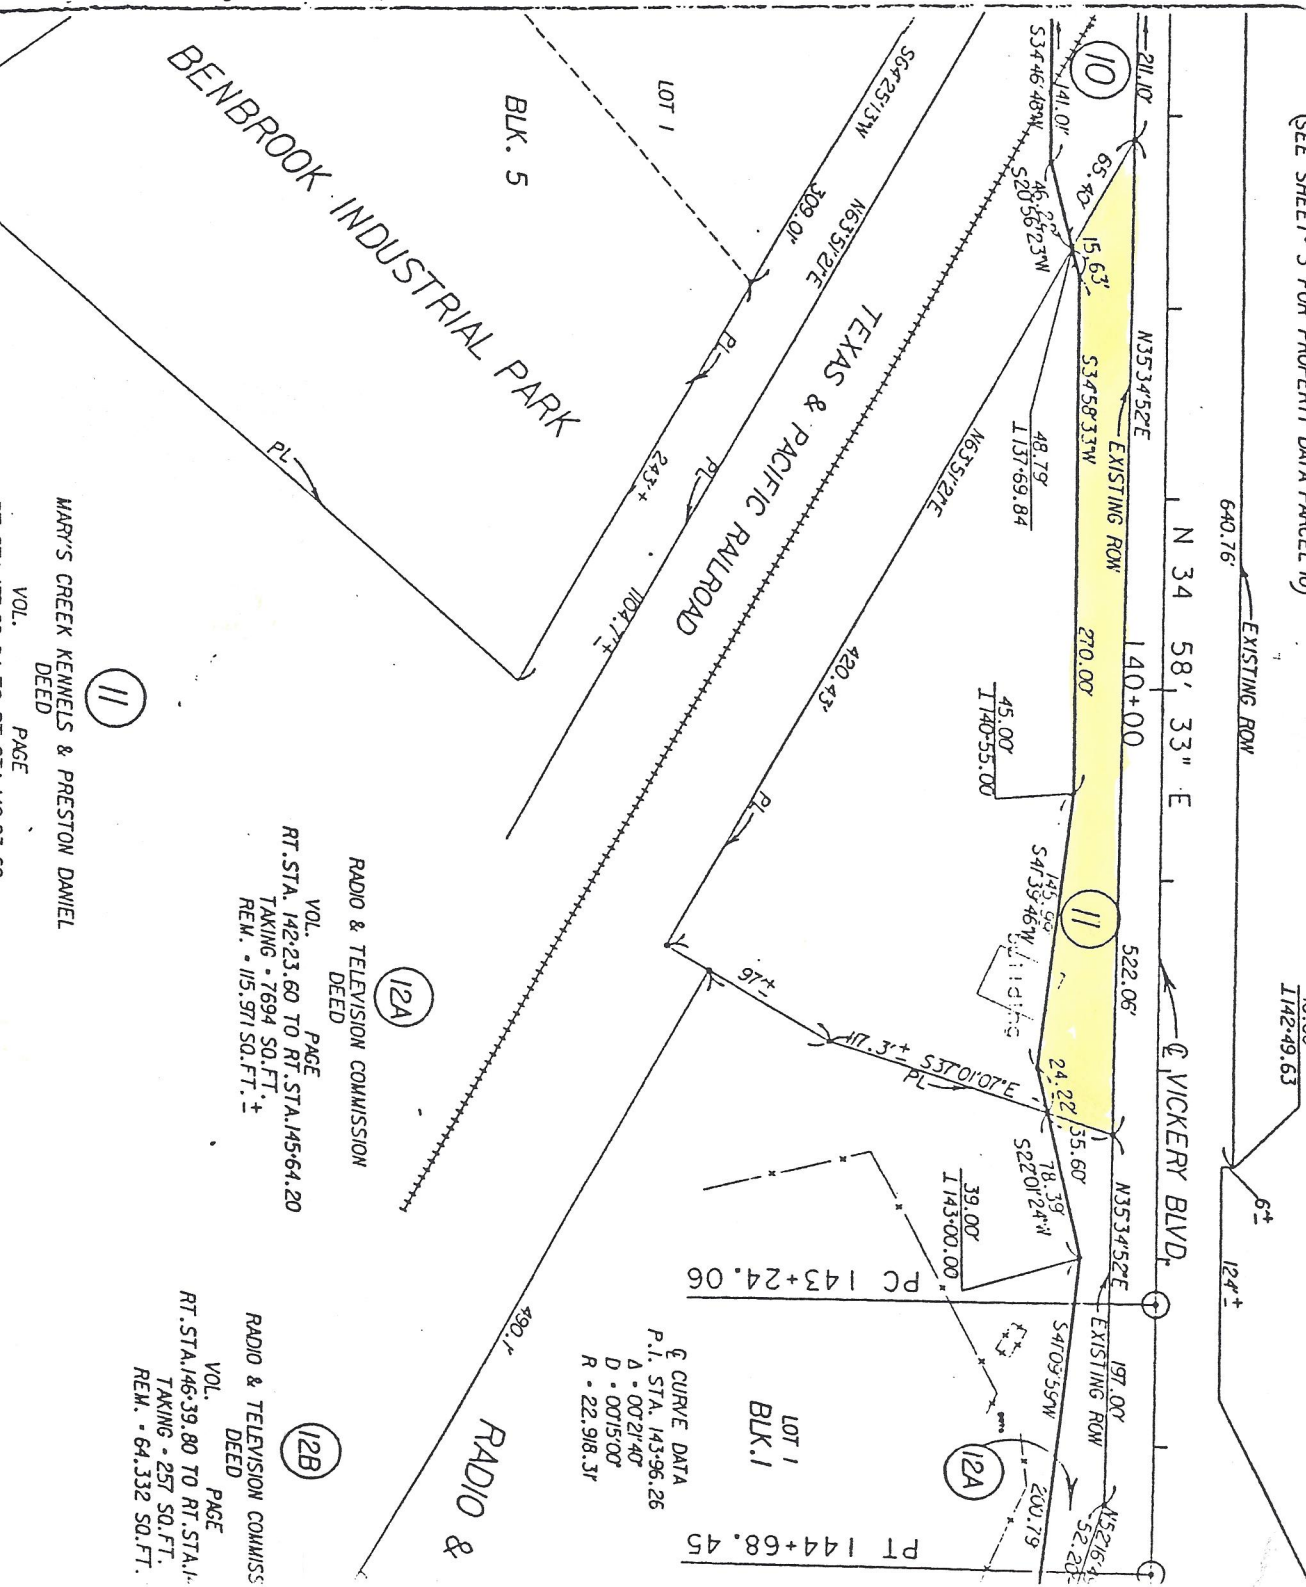

MARY'S CREEK KENNELS & PRESTON DANIEL

VOL. PAGE

(11)

RADIO & TELEVISION COMMISSION
DEED (12A)

VOL. PAGE
RT. STA. 142+23.60 TO RT. STA. 145+64.20
TAKING - 7694 SQ. FT. ±
REM. - 115.971 SQ. FT. ±

LOT 1
BLK. 1

PC 143+24.06
PT 144+68.45

☉ CURVE DATA
P.I. STA. 143+96.26
Δ • 00°21'40"
D • 0015.00'
R • 22.918.31'

RADIO & TELEVISION COMMISS
DEED (12B)

VOL. PAGE
RT. STA. 146+39.80 TO RT. STA. 149+25.13
TAKING - 257 SQ. FT.
REM. - 64.332 SQ. FT.

RADIO & TELEVISION COMMISS
DEED (12B)

VOL. PAGE
RT. STA. 146+39.80 TO RT. STA. 149+25.13
TAKING - 257 SQ. FT.
REM. - 64.332 SQ. FT.