

# EXHIBIT B



**EAST LOOP  
PARCELS 4, 5 AND 6**






**PROPOSED DRIVEWAY**

Owner may construct 1 commercial driveway within limits of blue rectangle.

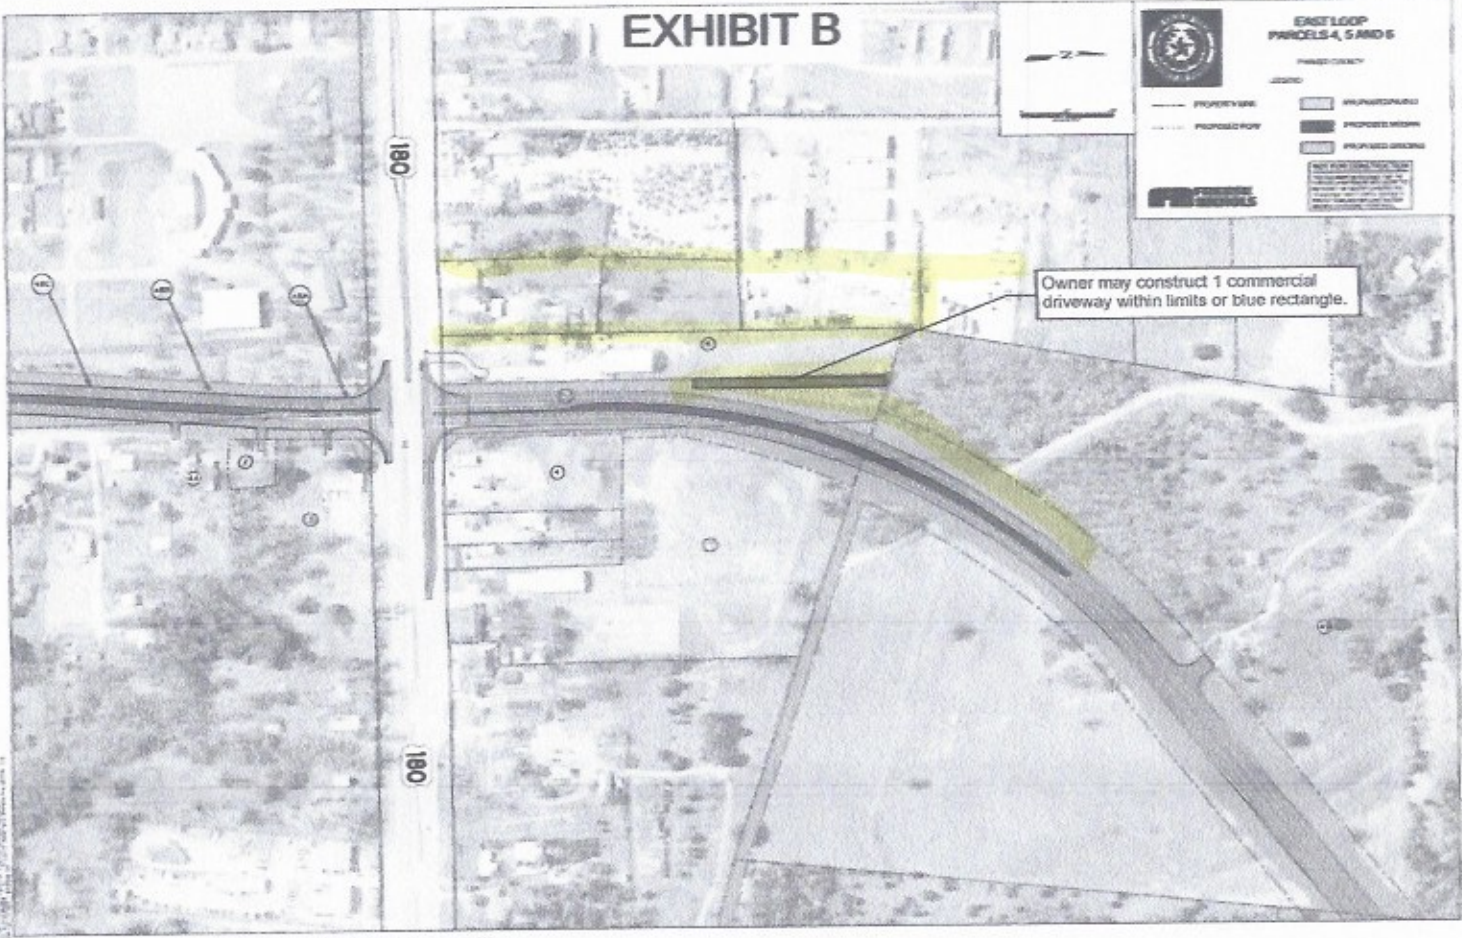



# EXHIBIT C

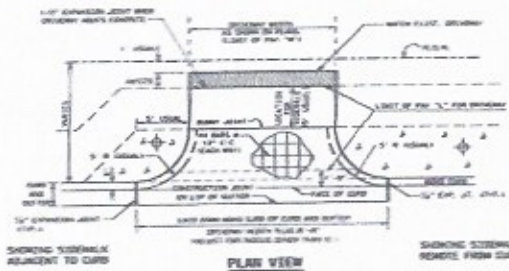






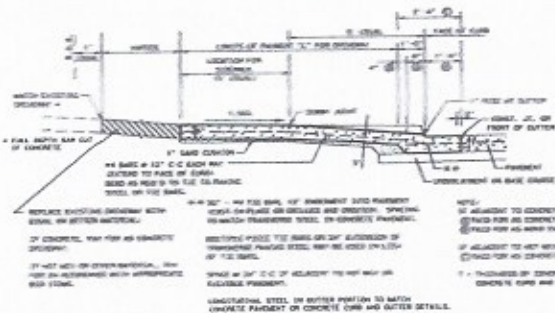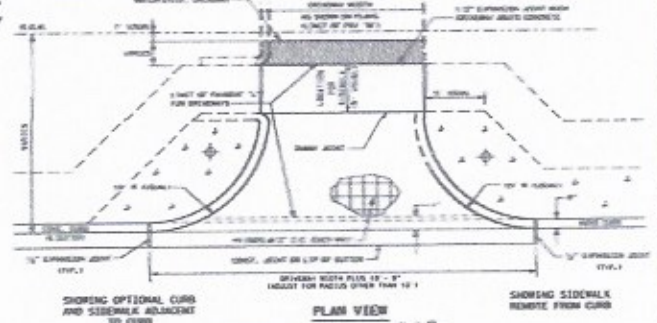


**SECTION VIEW  
CONCRETE RESIDENTIAL DRIVEWAY**

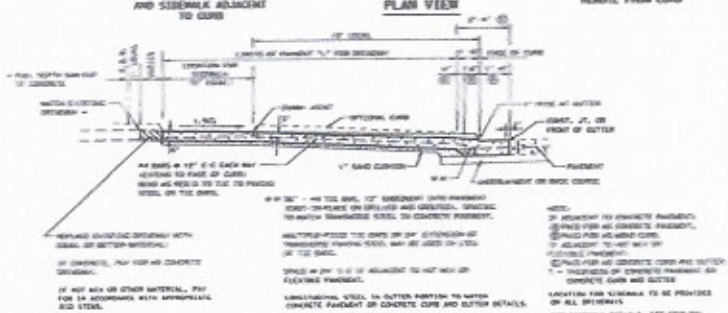

**SECTION VIEW  
CONCRETE COMMERCIAL DRIVEWAY**

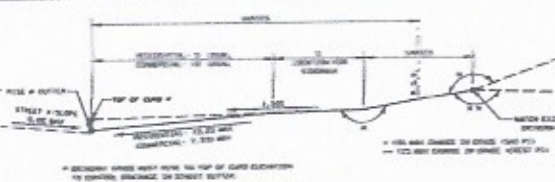

**SAG CONDITION**

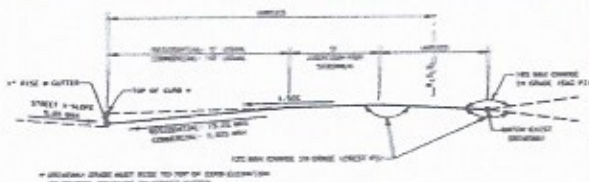

**CREST CONDITION**

**ALLOWABLE DRIVEWAY GRADES**



**CONCRETE DRIVEWAY DETAILS  
CDD-08 (FW)**


